

LEGENDA : / LEGEND:

oprawa 250W / lighting fitting 250W




oprawa 150W / lighting fitting 150W



uziemiaenie / earthing



Stacja transf. "Zgłobice 7"
Transformer station "Zgłobice 7"

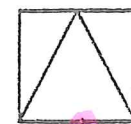


160kVA



WTN1/gF
80A

YAKY 4x120 Uz=1,41% l=640m

Obw.1/Circuit1 $\Delta U_c=2,18\%$ $P_o=3,06kW$ $l_o=709m$

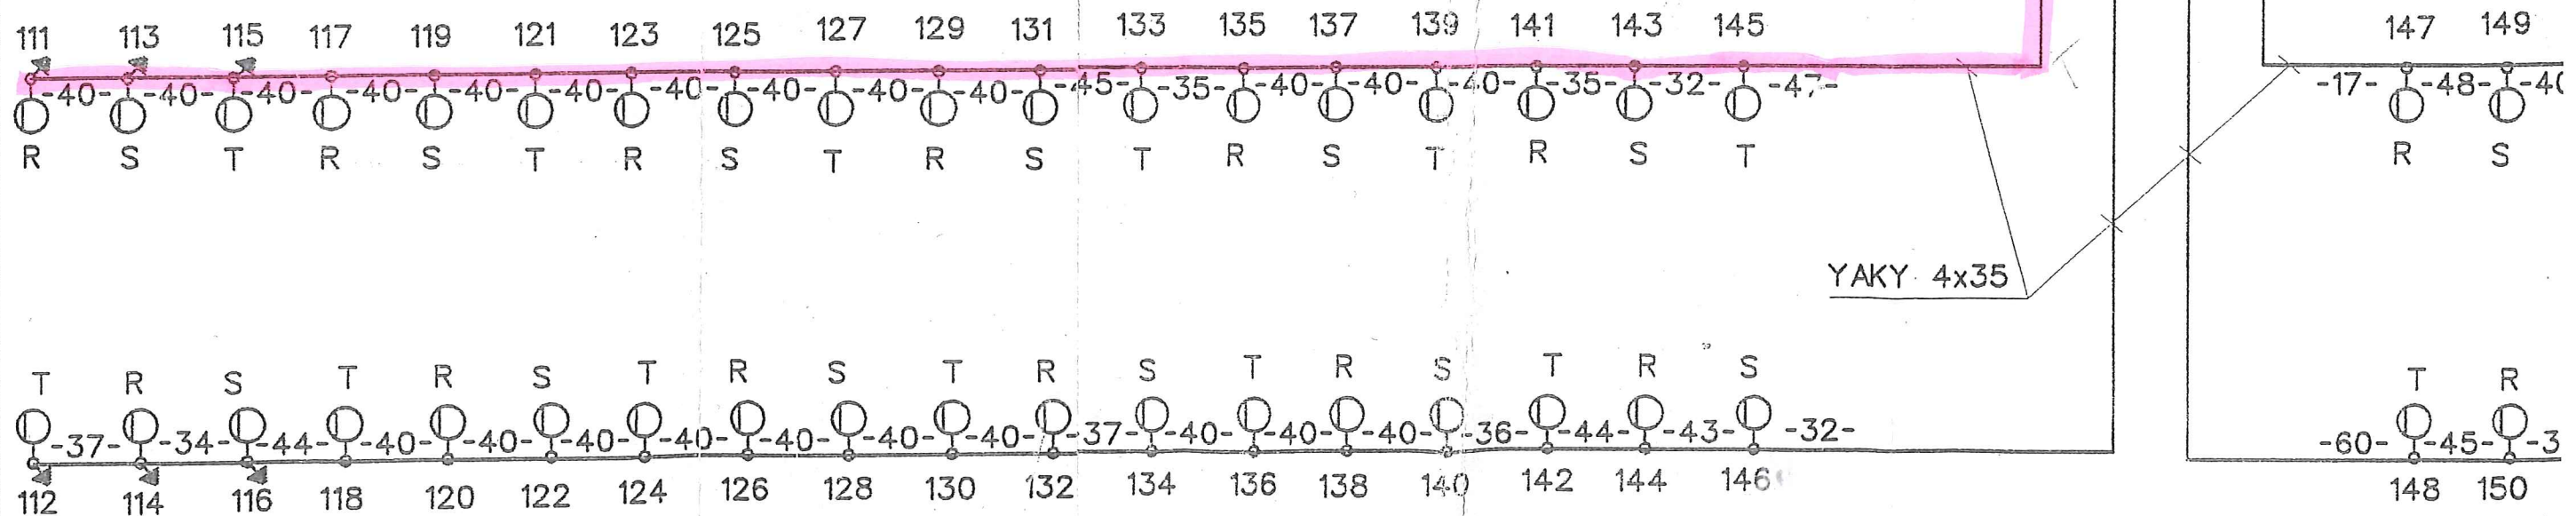

Obw.2/Circuit2 $\Delta U_c=2,19\%$ $P_o=3,06kW$ $l_o=707m$

